


NORTH EXTERIOR ELEVATION

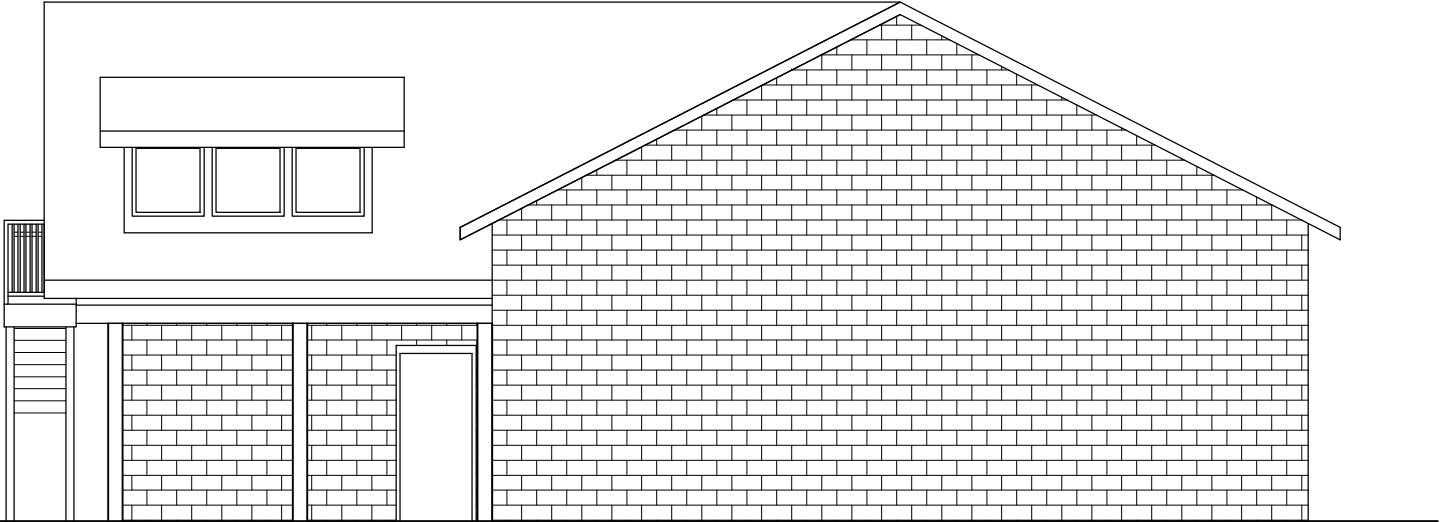

SOUTH EXTERIOR ELEVATION


General Notes

No.	Revision/Issue	Date


Firm Name and Address

Project Name and Address
CHARLESTOWN MISSIONARY
BAPTIST CHURCH
KITCHEN EXPANSION

Project	Sheet
Date 09/11/21	
Scale As Noted	

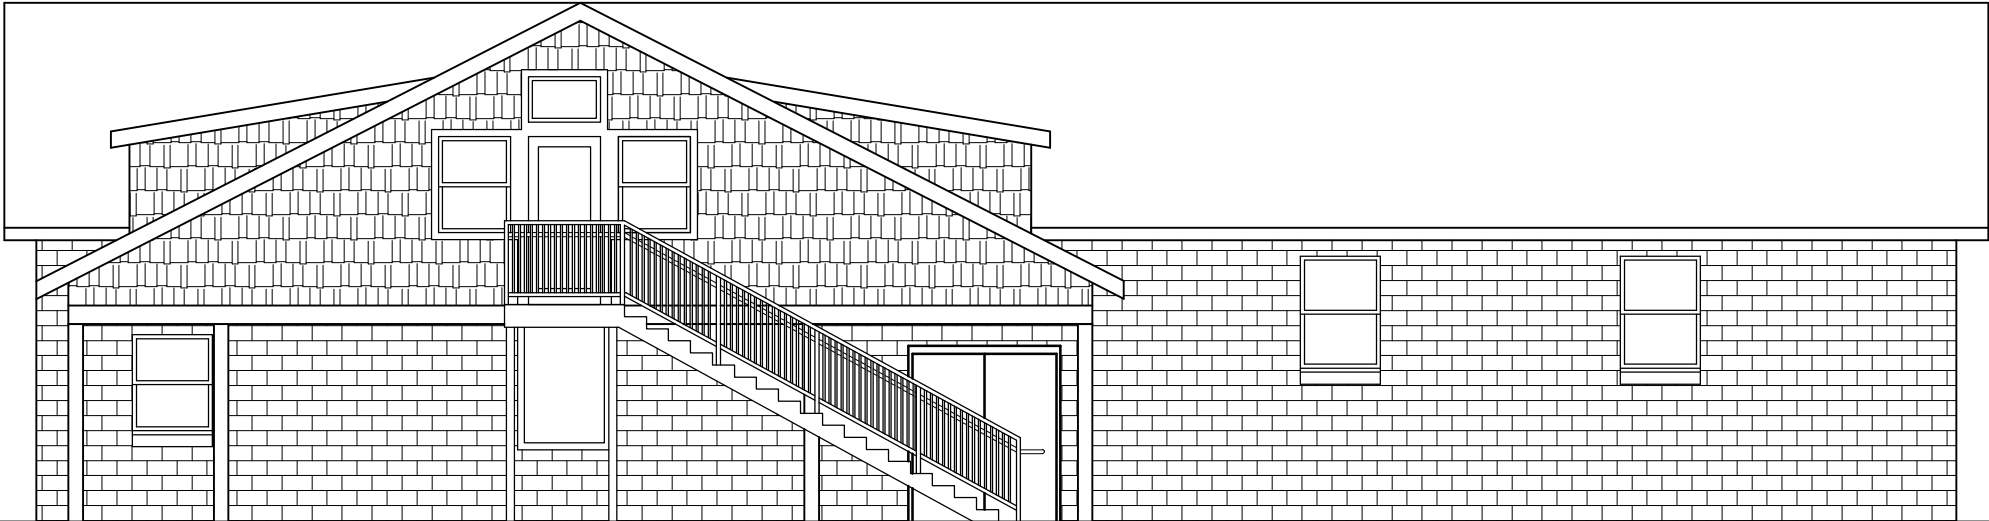

WEST EXTERIOR ELEVATION - OPTION 1

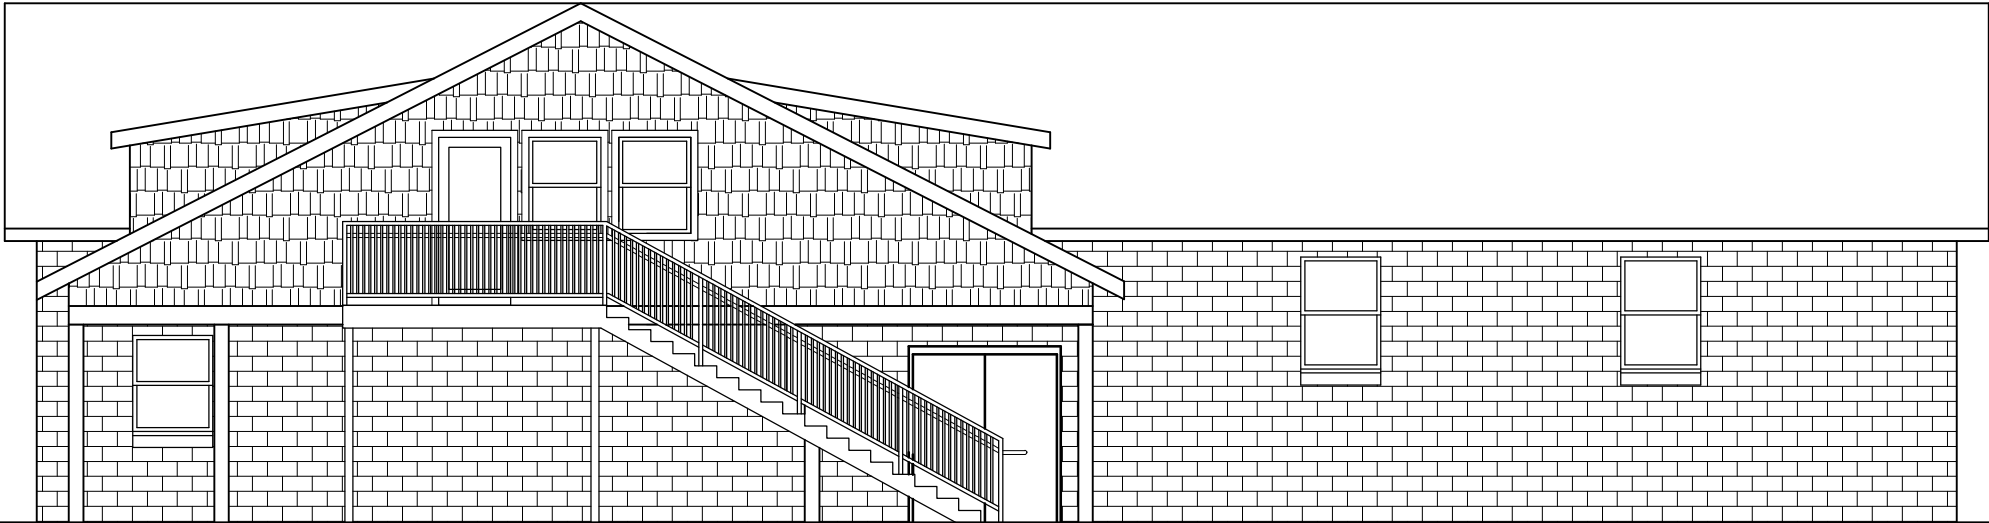

WEST EXTERIOR ELEVATION - OPTION 2 (PREFERRED)


General Notes

No.	Revision/Issue	Date
-----	----------------	------

Firm Name and Address

Project Name and Address
CHARLESTOWN MISSIONARY
BAPTIST CHURCH
KITCHEN EXPANSION

Project	Sheet
Date 09/11/21	
Scale As Noted	

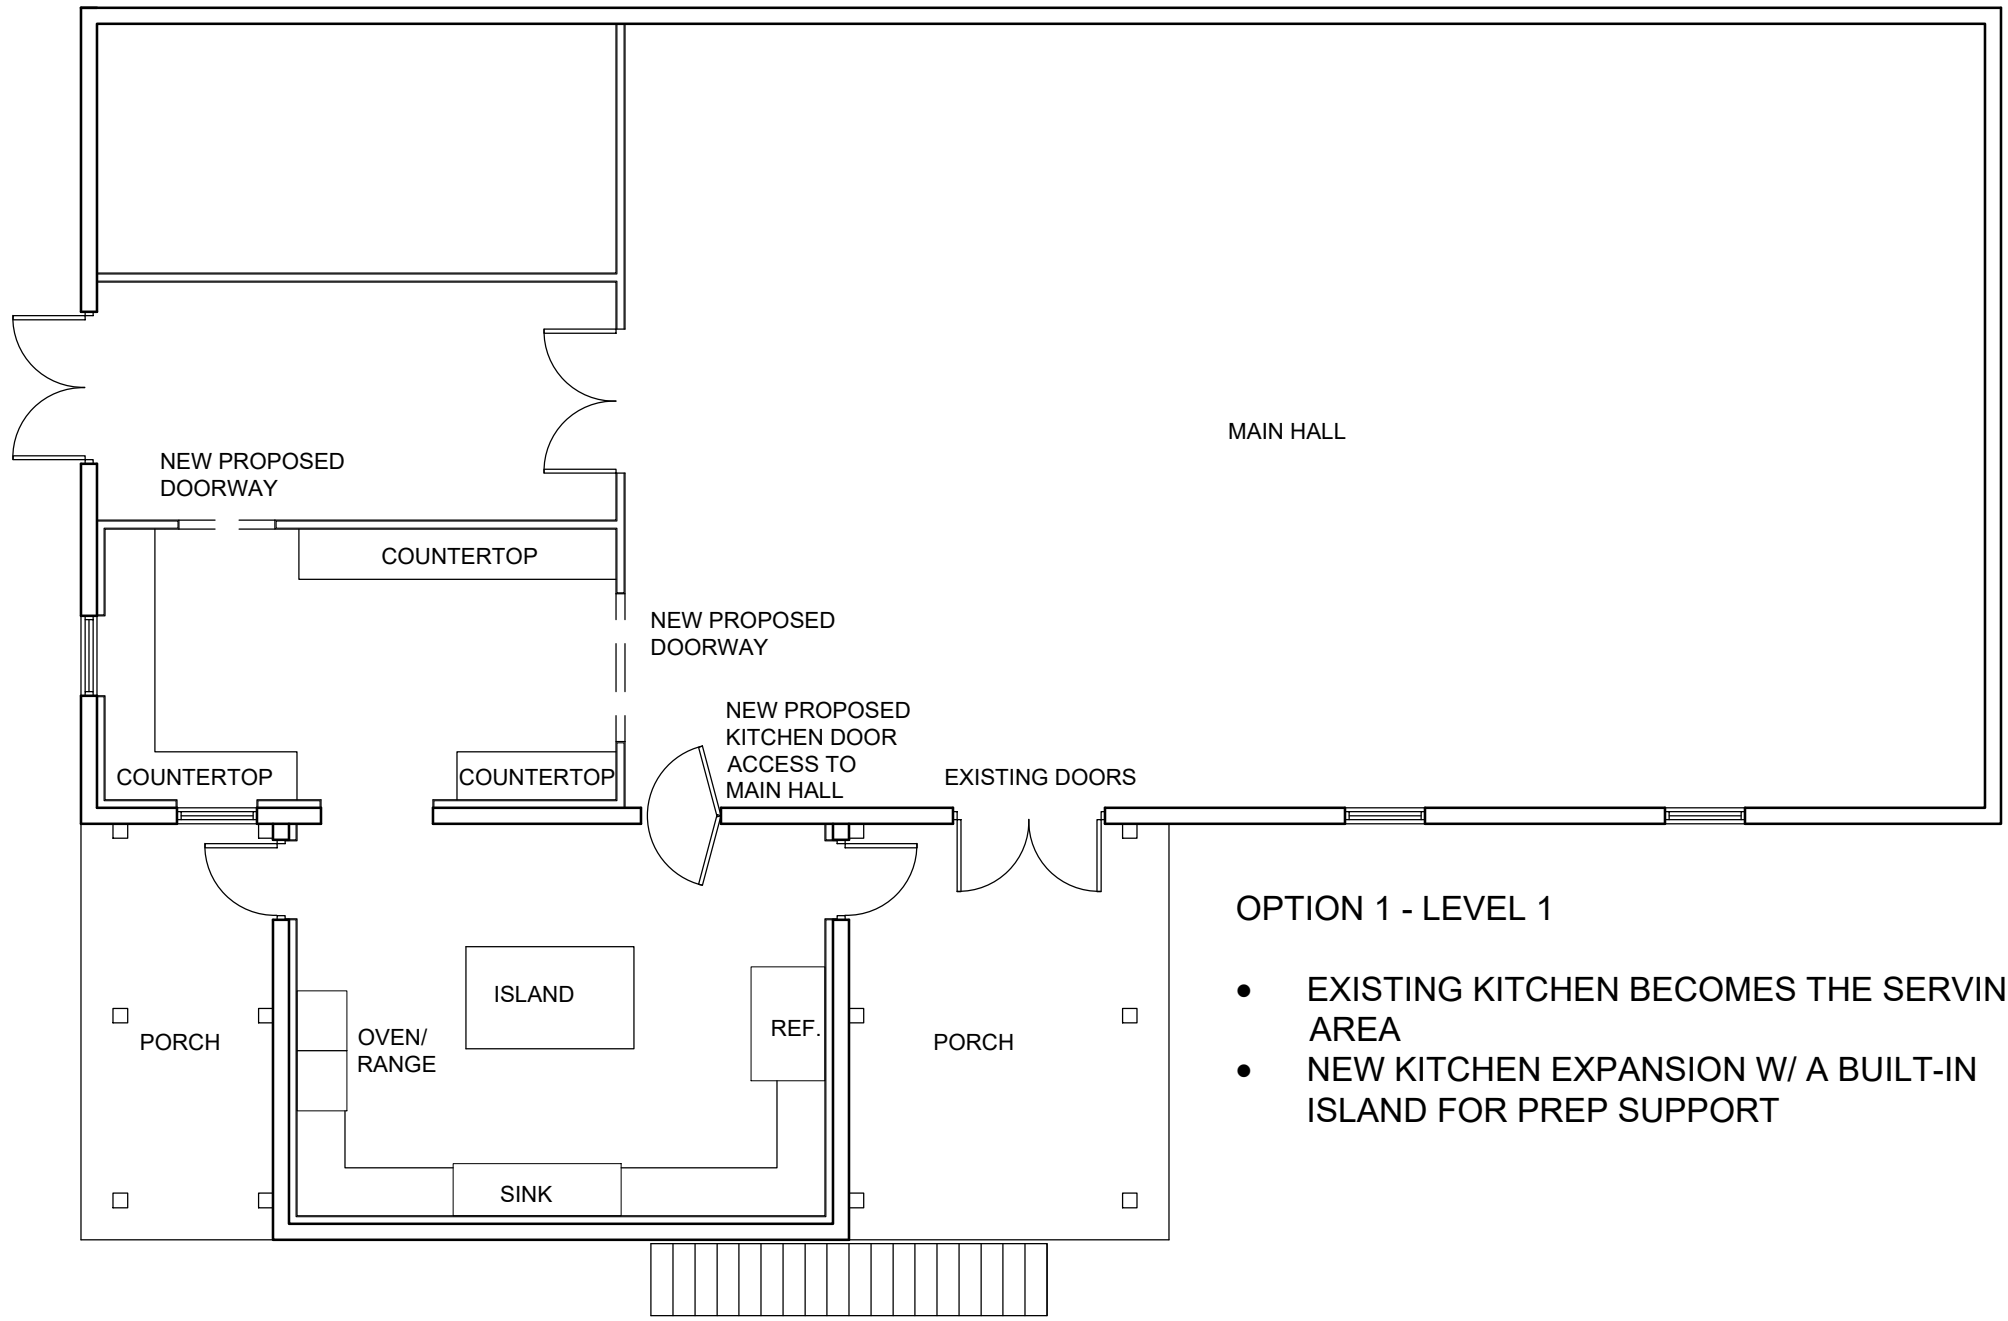

OPTION 1 - LEVEL 1

- EXISTING KITCHEN BECOMES THE SERVING AREA
- NEW KITCHEN EXPANSION W/ A BUILT-IN ISLAND FOR PREP SUPPORT

General Notes


No.	Revision/Issue	Date

Firm Name and Address

Project Name and Address

CHARLESTOWN MISSIONARY
BAPTIST CHURCH
KITCHEN EXPANSION

Project	Sheet
Date	
Scale	
09/11/21	
As Noted	

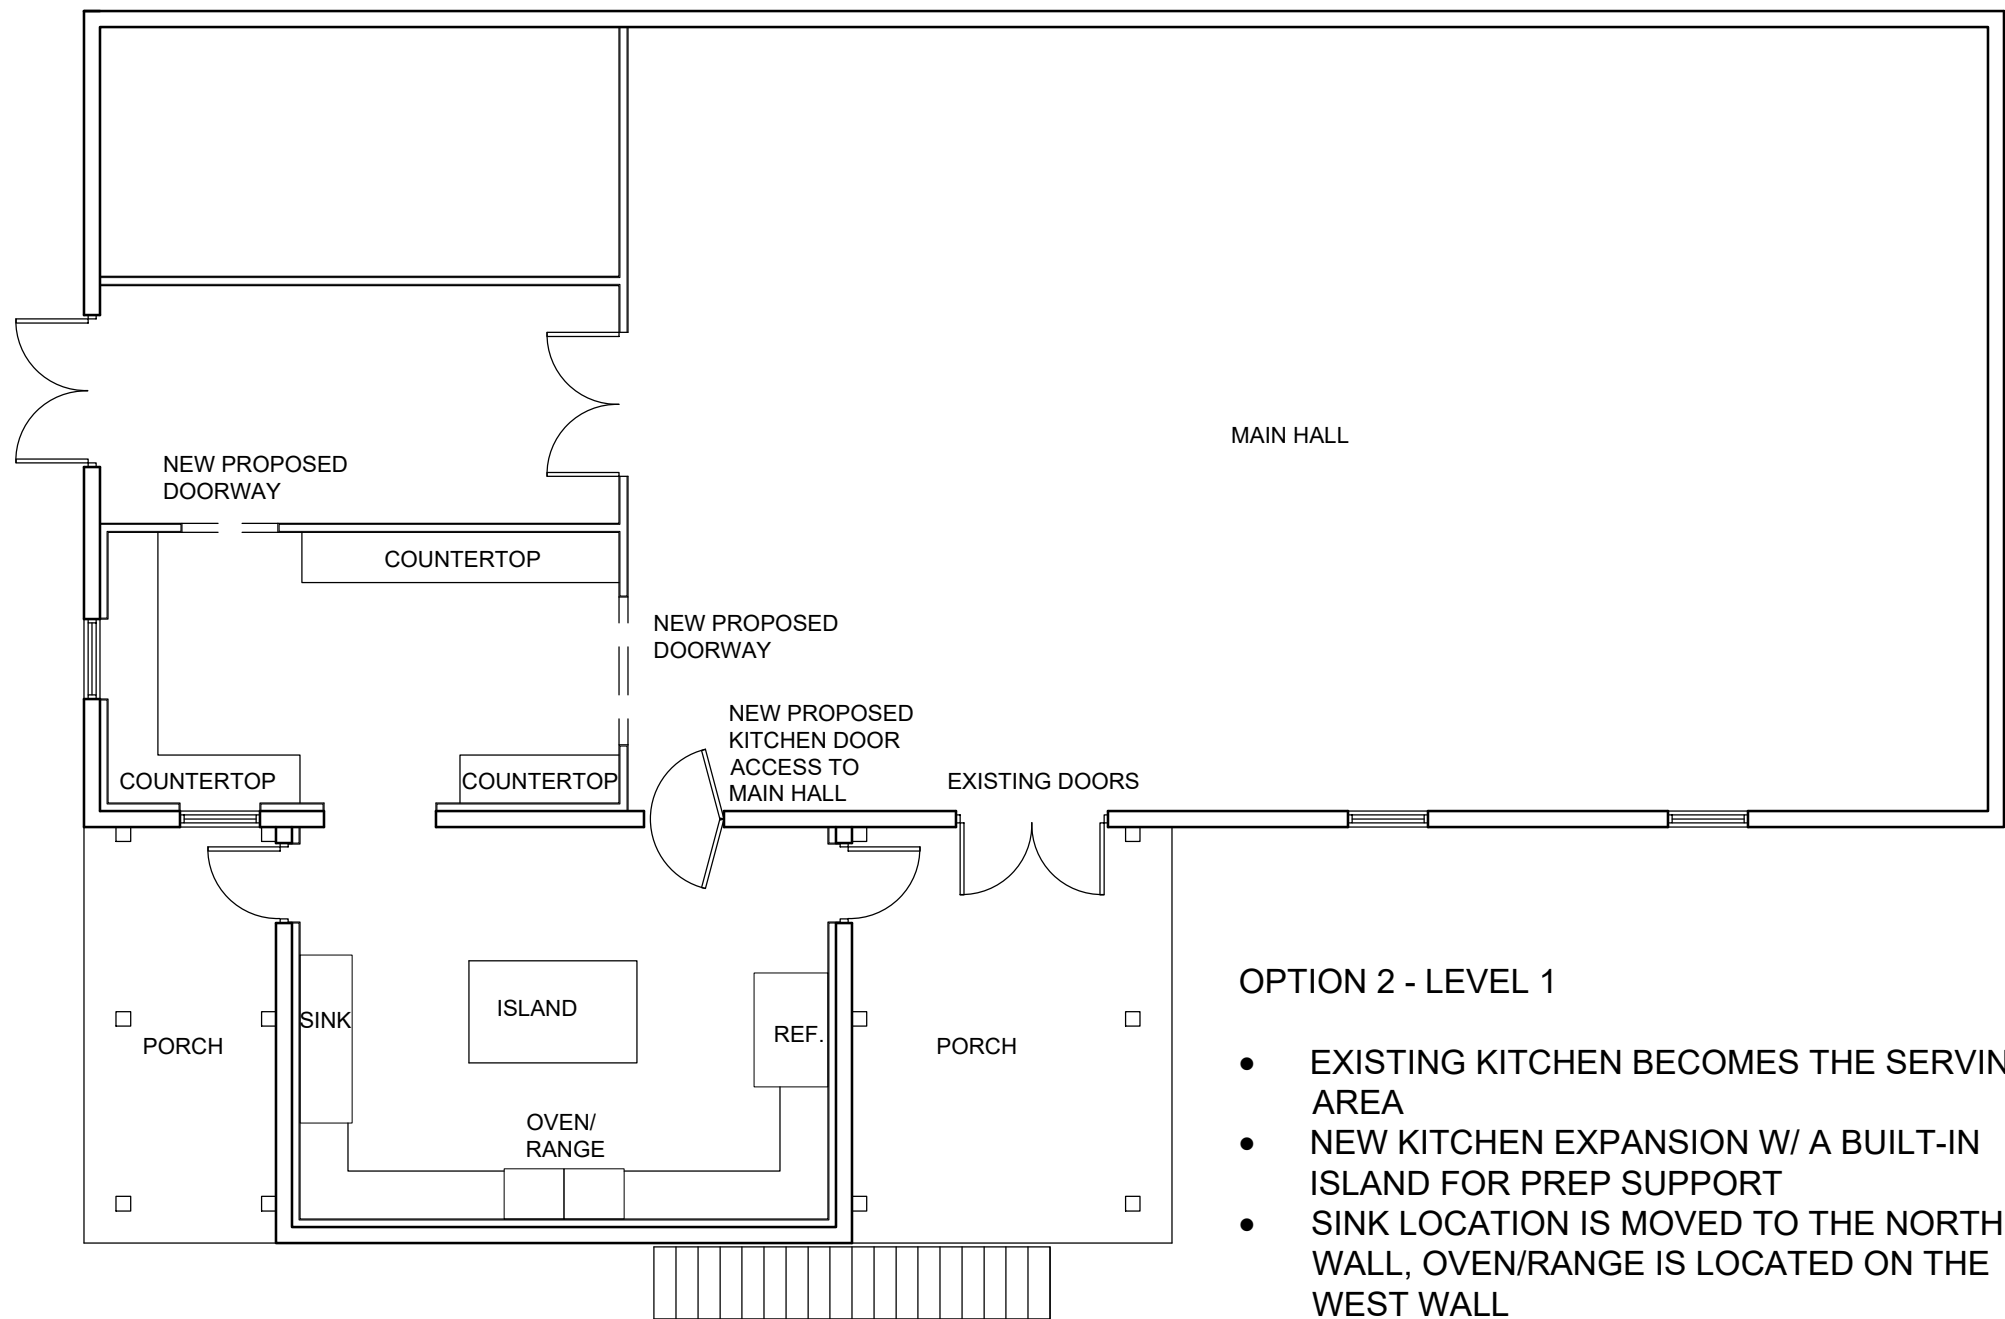

OPTION 2 - LEVEL 1

- EXISTING KITCHEN BECOMES THE SERVING AREA
- NEW KITCHEN EXPANSION W/ A BUILT-IN ISLAND FOR PREP SUPPORT
- SINK LOCATION IS MOVED TO THE NORTH WALL, OVEN/RANGE IS LOCATED ON THE WEST WALL

General Notes


No.	Revision/Issue	Date

Firm Name and Address

Project Name and Address

CHARLESTOWN MISSIONARY
BAPTIST CHURCH
KITCHEN EXPANSION

Project	Sheet
Date	
Scale	
09/11/21	
As Noted	

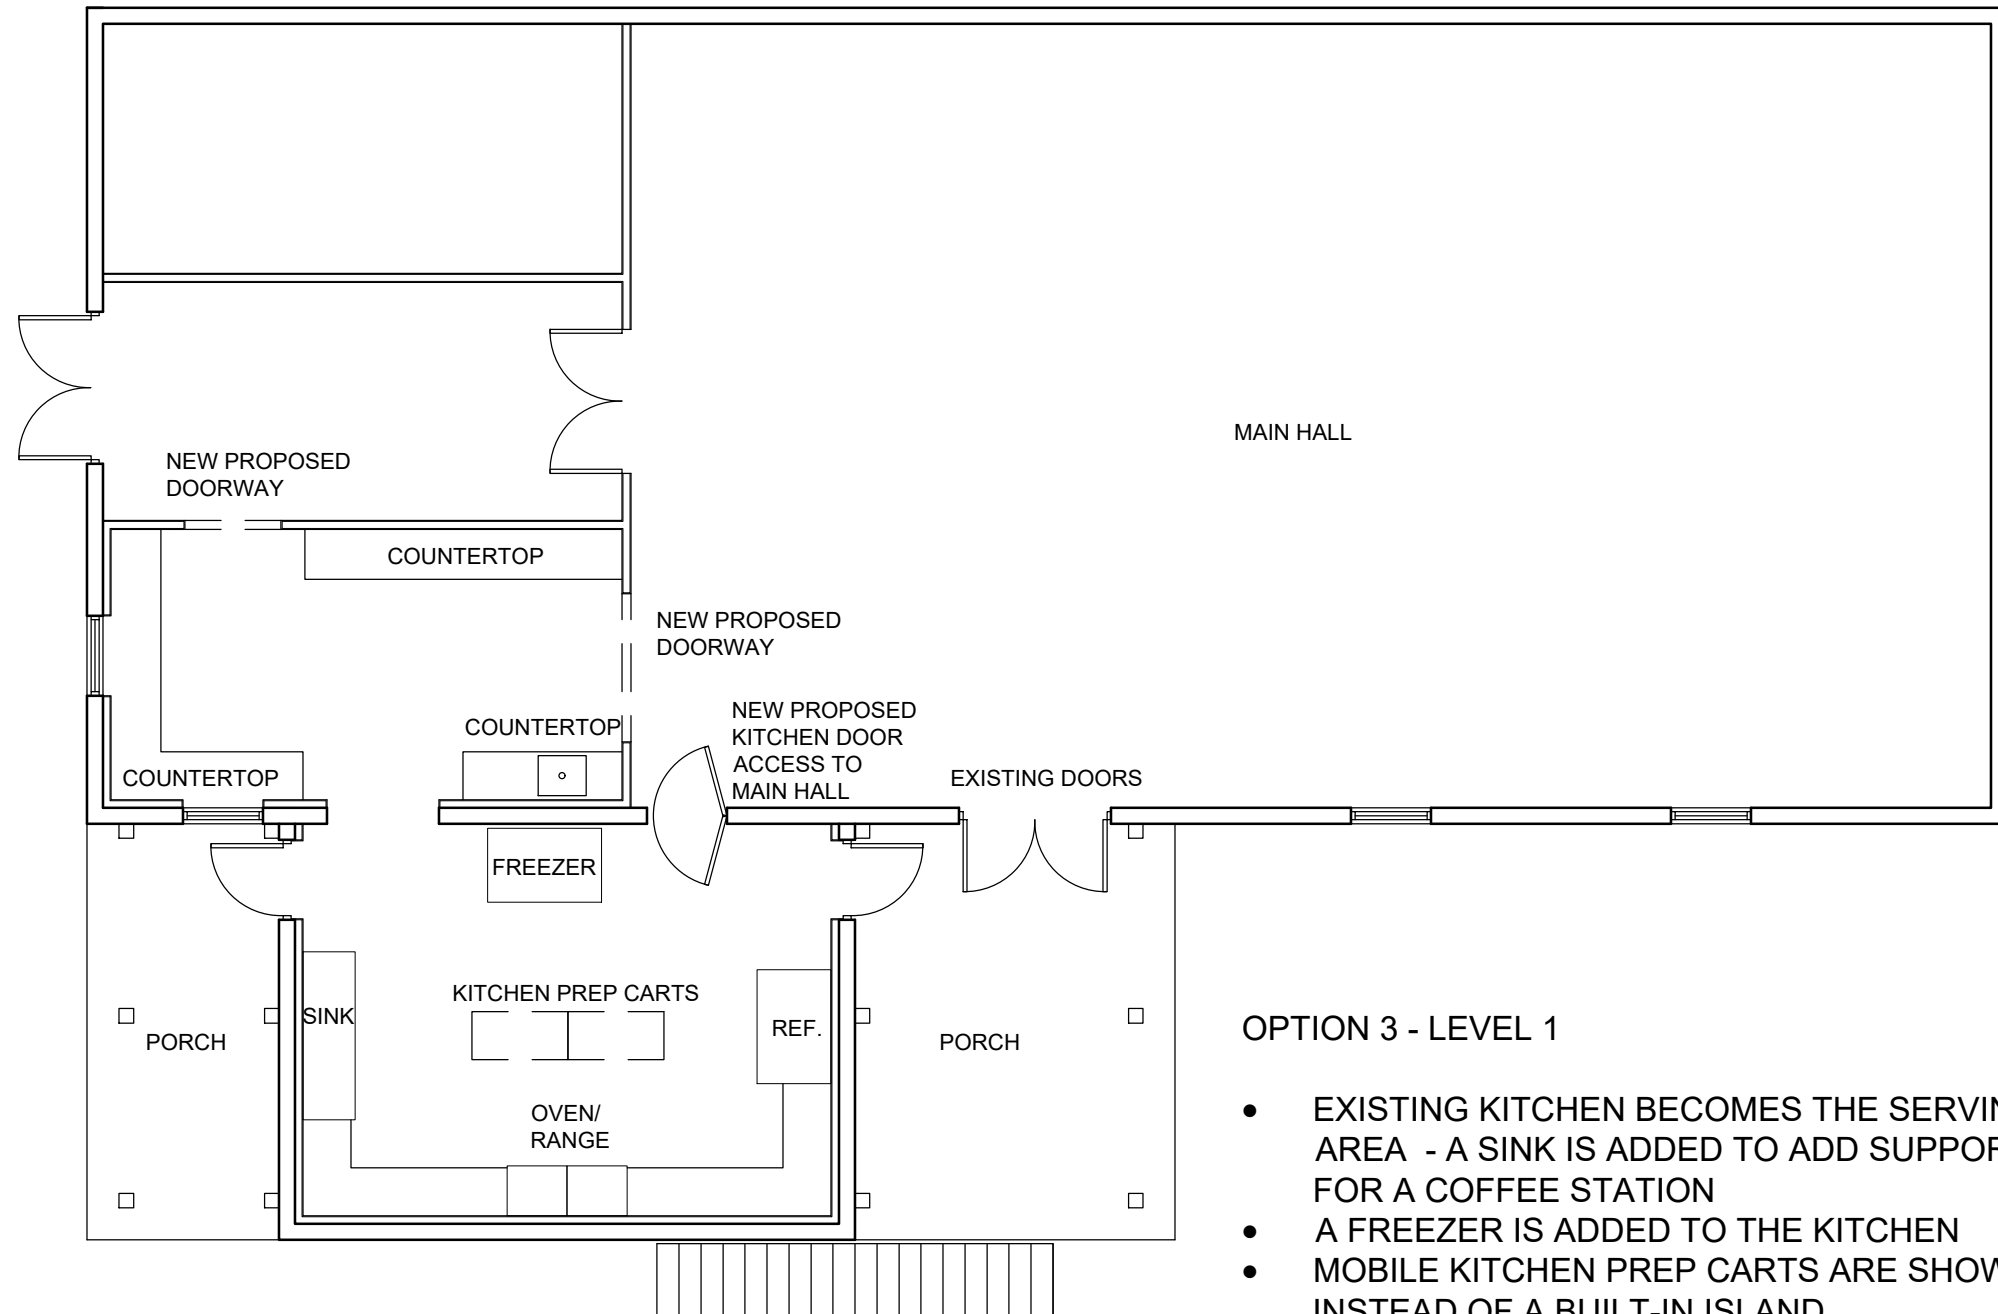

OPTION 3 - LEVEL 1

- EXISTING KITCHEN BECOMES THE SERVING AREA - A SINK IS ADDED TO ADD SUPPORT FOR A COFFEE STATION
- A FREEZER IS ADDED TO THE KITCHEN
- MOBILE KITCHEN PREP CARTS ARE SHOWN INSTEAD OF A BUILT-IN ISLAND

General Notes

No.	Revision/Issue	Date

Firm Name and Address

Project Name and Address

CHARLESTOWN MISSIONARY
BAPTIST CHURCH
KITCHEN EXPANSION

Project


Date

Scale

09/11/21

As Noted

Sheet

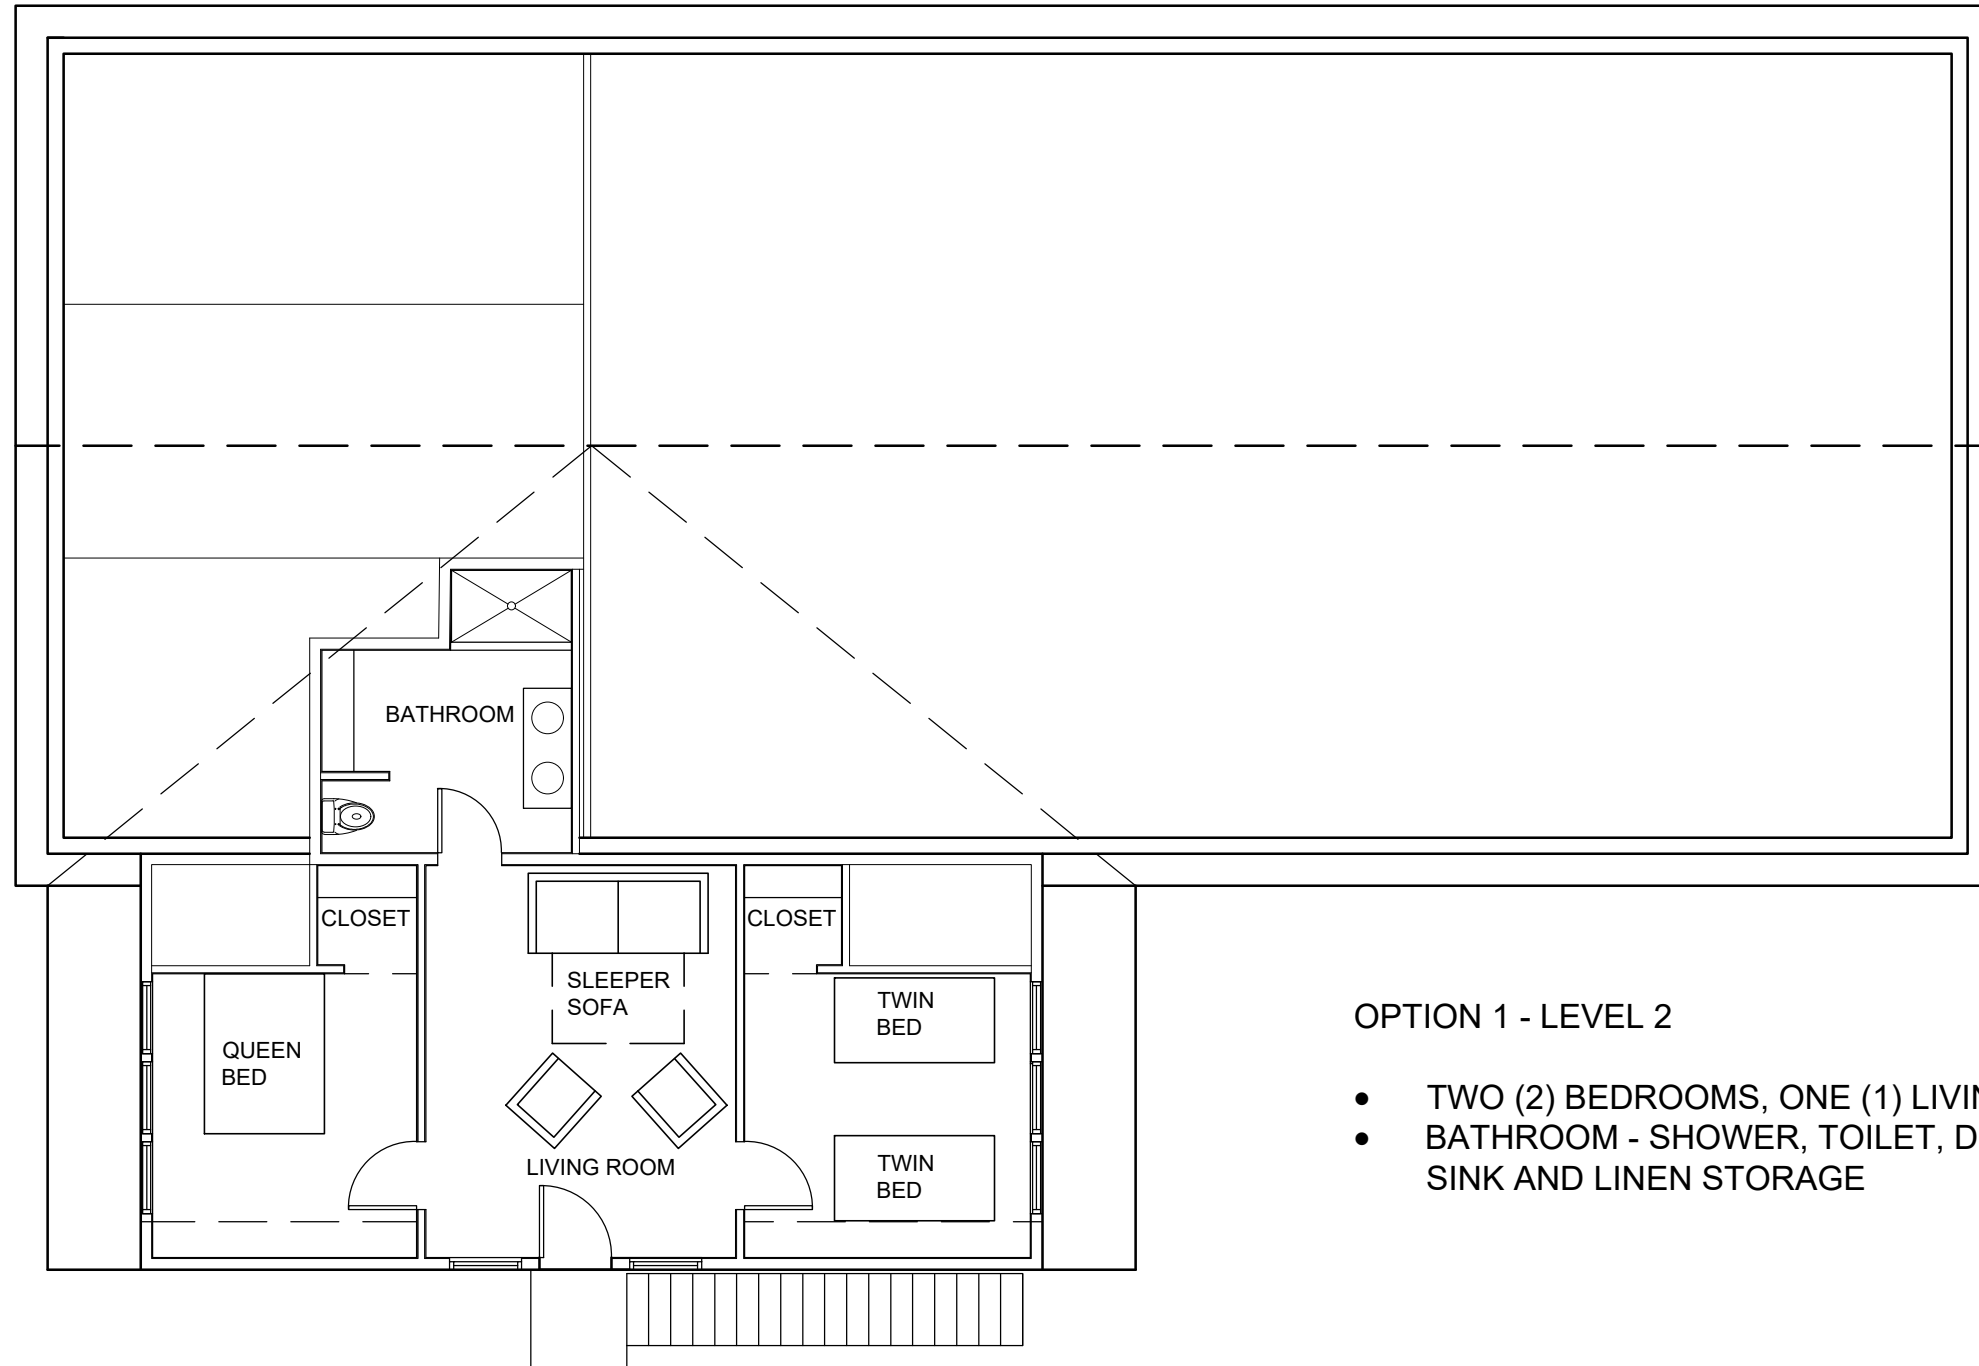

OPTION 1 - LEVEL 2

- TWO (2) BEDROOMS, ONE (1) LIVING ROOM
- BATHROOM - SHOWER, TOILET, DOUBLE SINK AND LINEN STORAGE

General Notes


No.	Revision/Issue	Date

Firm Name and Address

Project Name and Address

CHARLESTOWN MISSIONARY
BAPTIST CHURCH
KITCHEN EXPANSION

Project	Sheet
Date 09/11/21	
Scale As Noted	

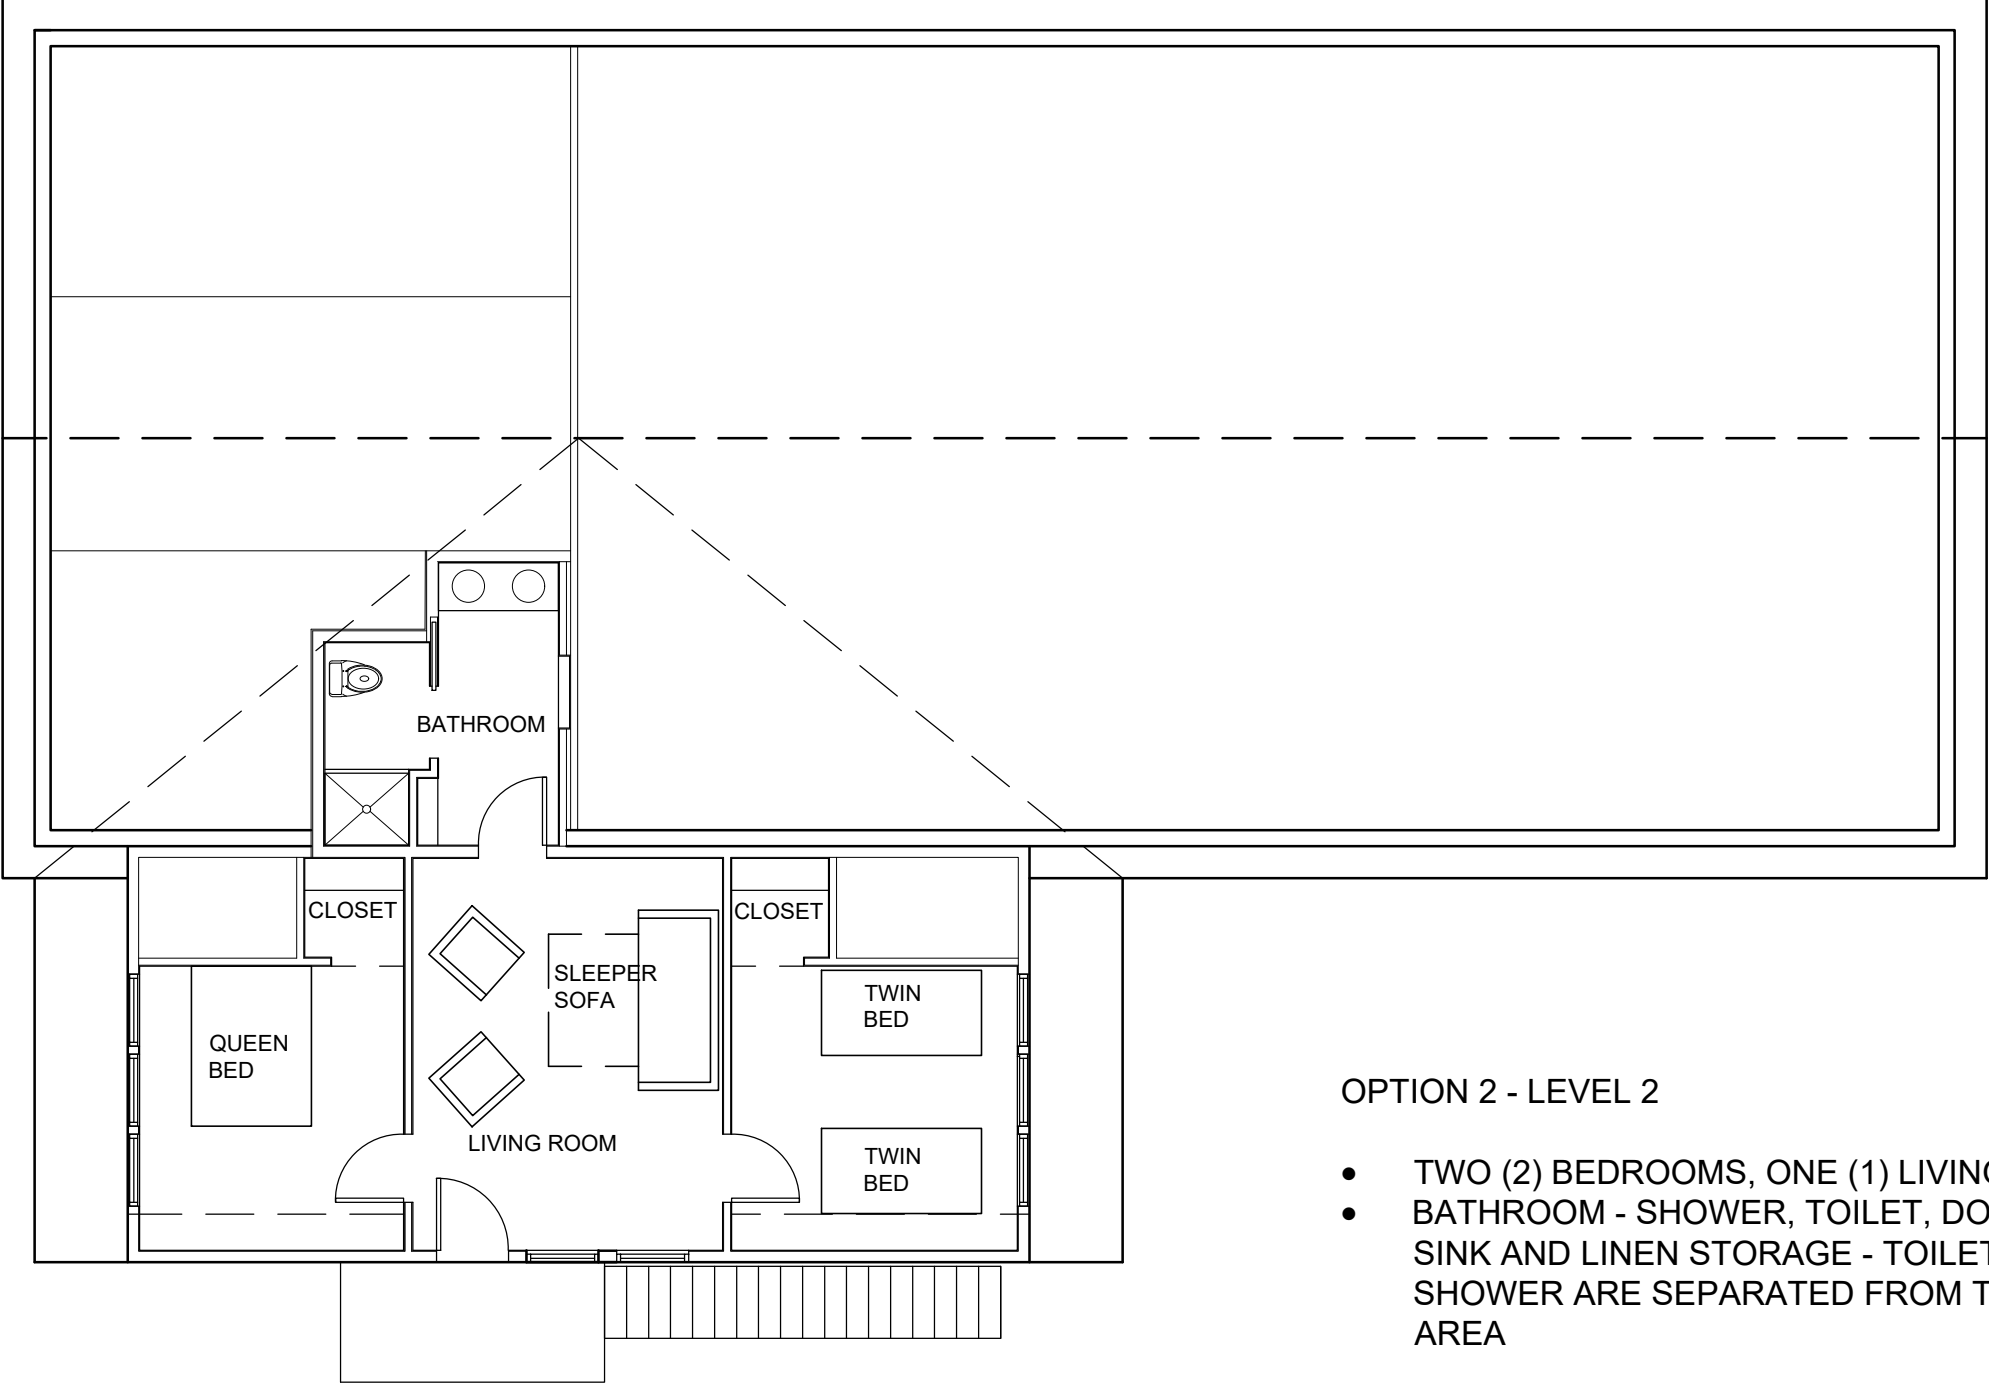

OPTION 2 - LEVEL 2

- TWO (2) BEDROOMS, ONE (1) LIVING ROOM
- BATHROOM - SHOWER, TOILET, DOUBLE SINK AND LINEN STORAGE - TOILET AND SHOWER ARE SEPARATED FROM THE SINK AREA

General Notes

No.

Revision/Issue

Date

Firm Name and Address

Project Name and Address

CHARLESTOWN MISSIONARY
BAPTIST CHURCH
KITCHEN EXPANSION

Project

Date

Scale

09/11/21

As Noted

Sheet

